


HUNGERFORD COMMONS

A2

SCHEMATIC PROPOSED SITE PLAN

01/24/22

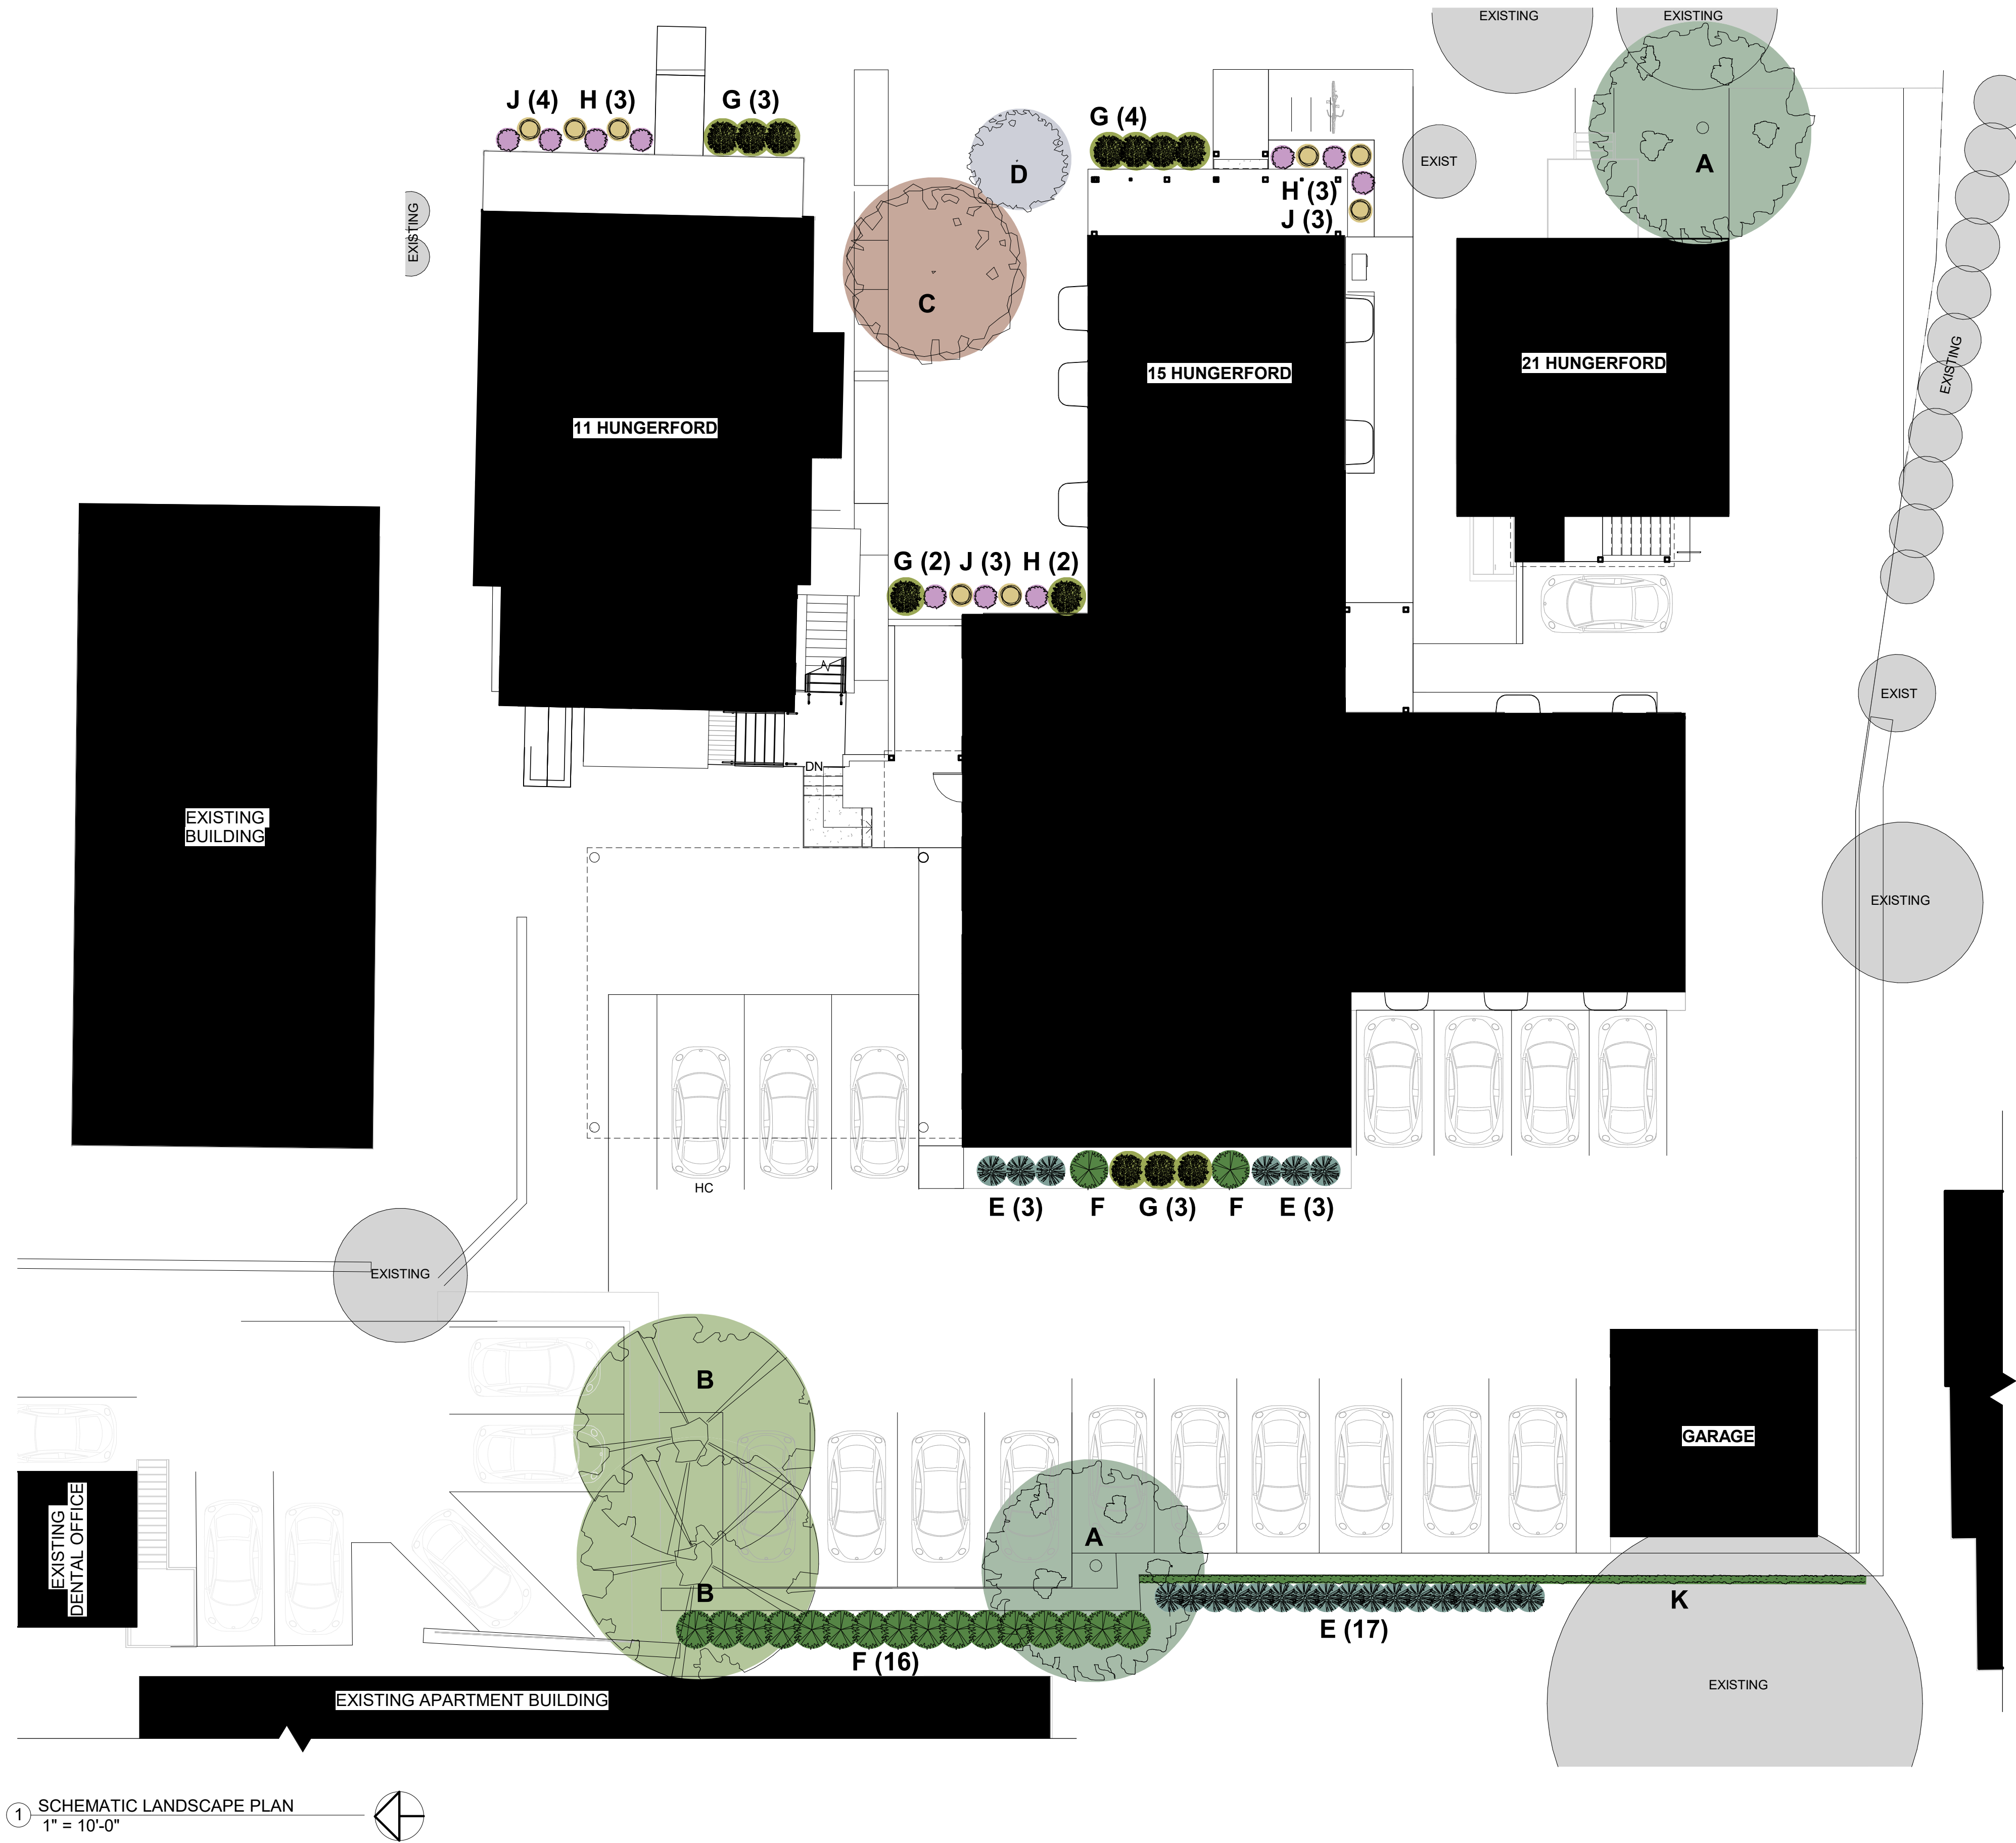

1 SCHEMATIC LANDSCAPE PLAN
1" = 10'-0"

HUNGERFORD COMMONS

A3

SCHEMATIC LANDSCAPE PLAN



01/24/22

PROPOSED TREES AND PLANTINGS			HARDINESS ZONE 5a		
MINIMUM SHADE TREES REQ'D = 1 TREE PER 5 PARKING SPACES: 25 SPACES/5 = 5 TREES REQUIRED					
8 SHADE TREES PROVIDED: 4 EXISTING, 4 PROPOSED					
	PROPOSED QUANTITY	MIN. SIZE (CALIPER)	MATURE HEIGHT	MATURE CANOPY Ø	PLANTING AREA REQ'D*
SHADE TREES					
"FRONTIER" ELM (ULMUS X FRONTIER)	2	MIN. 2.5"	35 FT	25 FT	SMALL
"IMPERIAL" HONEY LOCUST (GLEDTISIA TRIACANTHOS VAR INERMIS)	2	MIN. 2.5"	30 FT	35 FT	MEDIUM
ORNAMENTAL TREES / SHRUBS					
APPLE SERVICEBERRY 'AUTUMN BRILLIANCE' (AMELANCHIER A GRANDIFLORA)	1	N/A	25 FT	25 FT	SMALL
SHADBLOW SERVICEBERRY 'SPRING GLORY' (AMELANCHIER CANADENSIS SPRIZAM)	1	N/A	12 FT	10 FT	SMALL
LITTLE BLUESTEM (SCHIZACHYRIUM SCOPARIUM)	23	N/A	24" - 48"	24" - 36"	N/A
'EMERALD' WHITE CEDAR (THUJA OCCIDENTALIS SMARAGD)	18	N/A	15 FT	4 FT	SMALL
BUSH-HONEYSUCKLE (DIERVILLA LONICERA)	11	N/A	24" - 36"	24" - 48"	N/A
BLUE-STEM GOLDENROD (SOLIDAGO CAESIA)	7	N/A	24"	24"	N/A
EASTERN PURPLE CONEFLOWER (ECHINACEA PURPUREA)	10	N/A	36"	24"	N/A
BOSTON IVY (PARTHENOCISSUS TRICUSPIDATA)	WALL COVER	N/A	N/A	N/A	N/A

*REQUIRED PLANTING AREA
SMALL = MIN. 4'x4'
MEDIUM = WIDER THAN 6'





Native species were chosen wherever possible. Deviations were due to size restrictions, or other desirable characteristics. Trees were selected using the *Vermont Tree Selection Guide* published by the Vermont Department of Forests, Parks & Recreation. Shrubs and perennials were selected from a list of native species published by Audubon Vermont, as well as an article published by UVM Extension Department of Plant and Soil Science, *Low Native Shrubs and Groundcovers*.

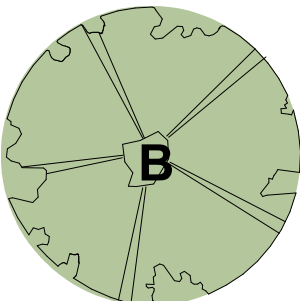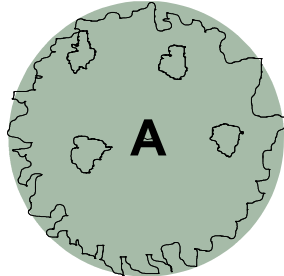SHADE TREES





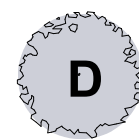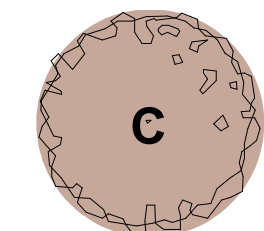

'FRONTIER' ELM 'IMPERIAL' HONEY LOCUST

ORNAMENTAL TREES / SHRUBS




APPLE SERVICEBERRY 'AUTUMN BRILLIANCE' SHADBLOW SERVICEBERRY 'SPRING GLORY' LITTLE BLUESTEM 'EMERALD' WHITE CEDAR



BUSH-HONEYSUCKLE 'BLUE-STEM' GOLDENROD PURPLE CONEFLOWER BOSTON IVY



① ZONING BASEMENT PLAN
1/8" = 1'-0"

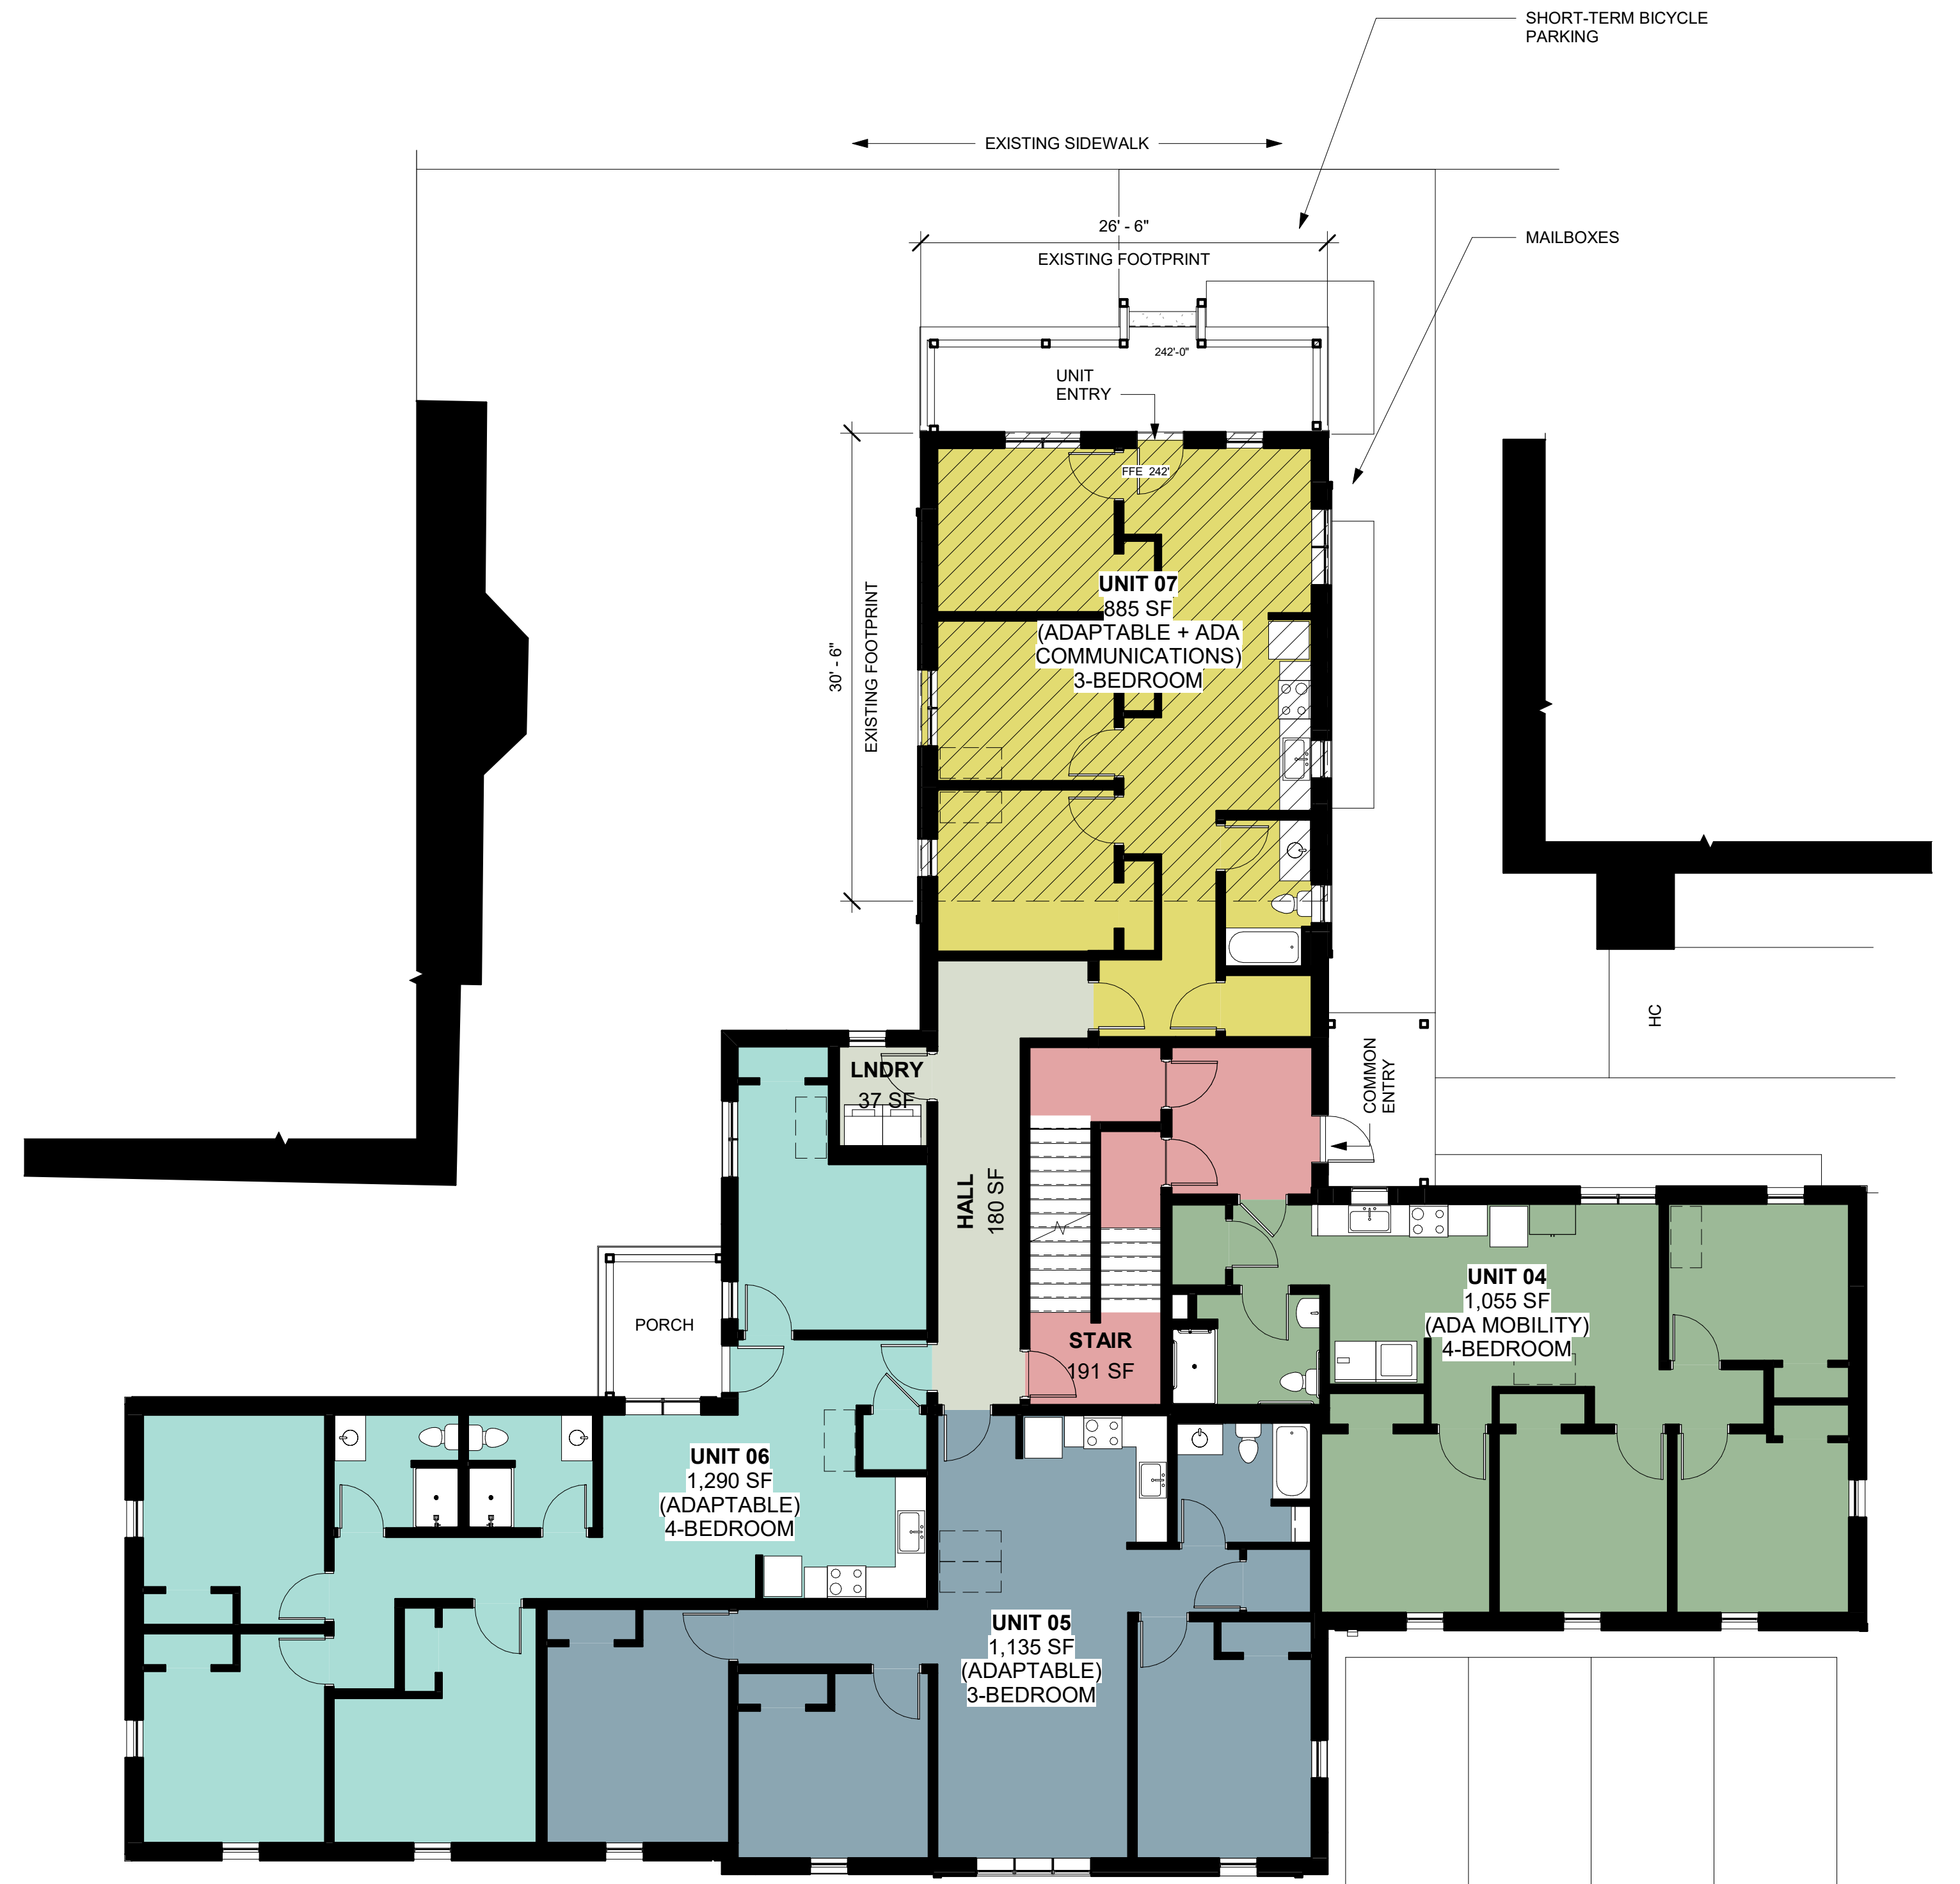

② ZONING FIRST FLOOR PLAN
1/8" = 1'-0"

HUNGERFORD COMMONS

A5

NEW BUILDING PLANS

01/24/22



① ZONING SECOND FLOOR PLAN
1/8" = 1'-0"





② ZONING THIRD FLOOR PLAN
1/8" = 1'-0"

HUNGERFORD COMMONS


A6

NEW BUILDING PLANS


01/24/22

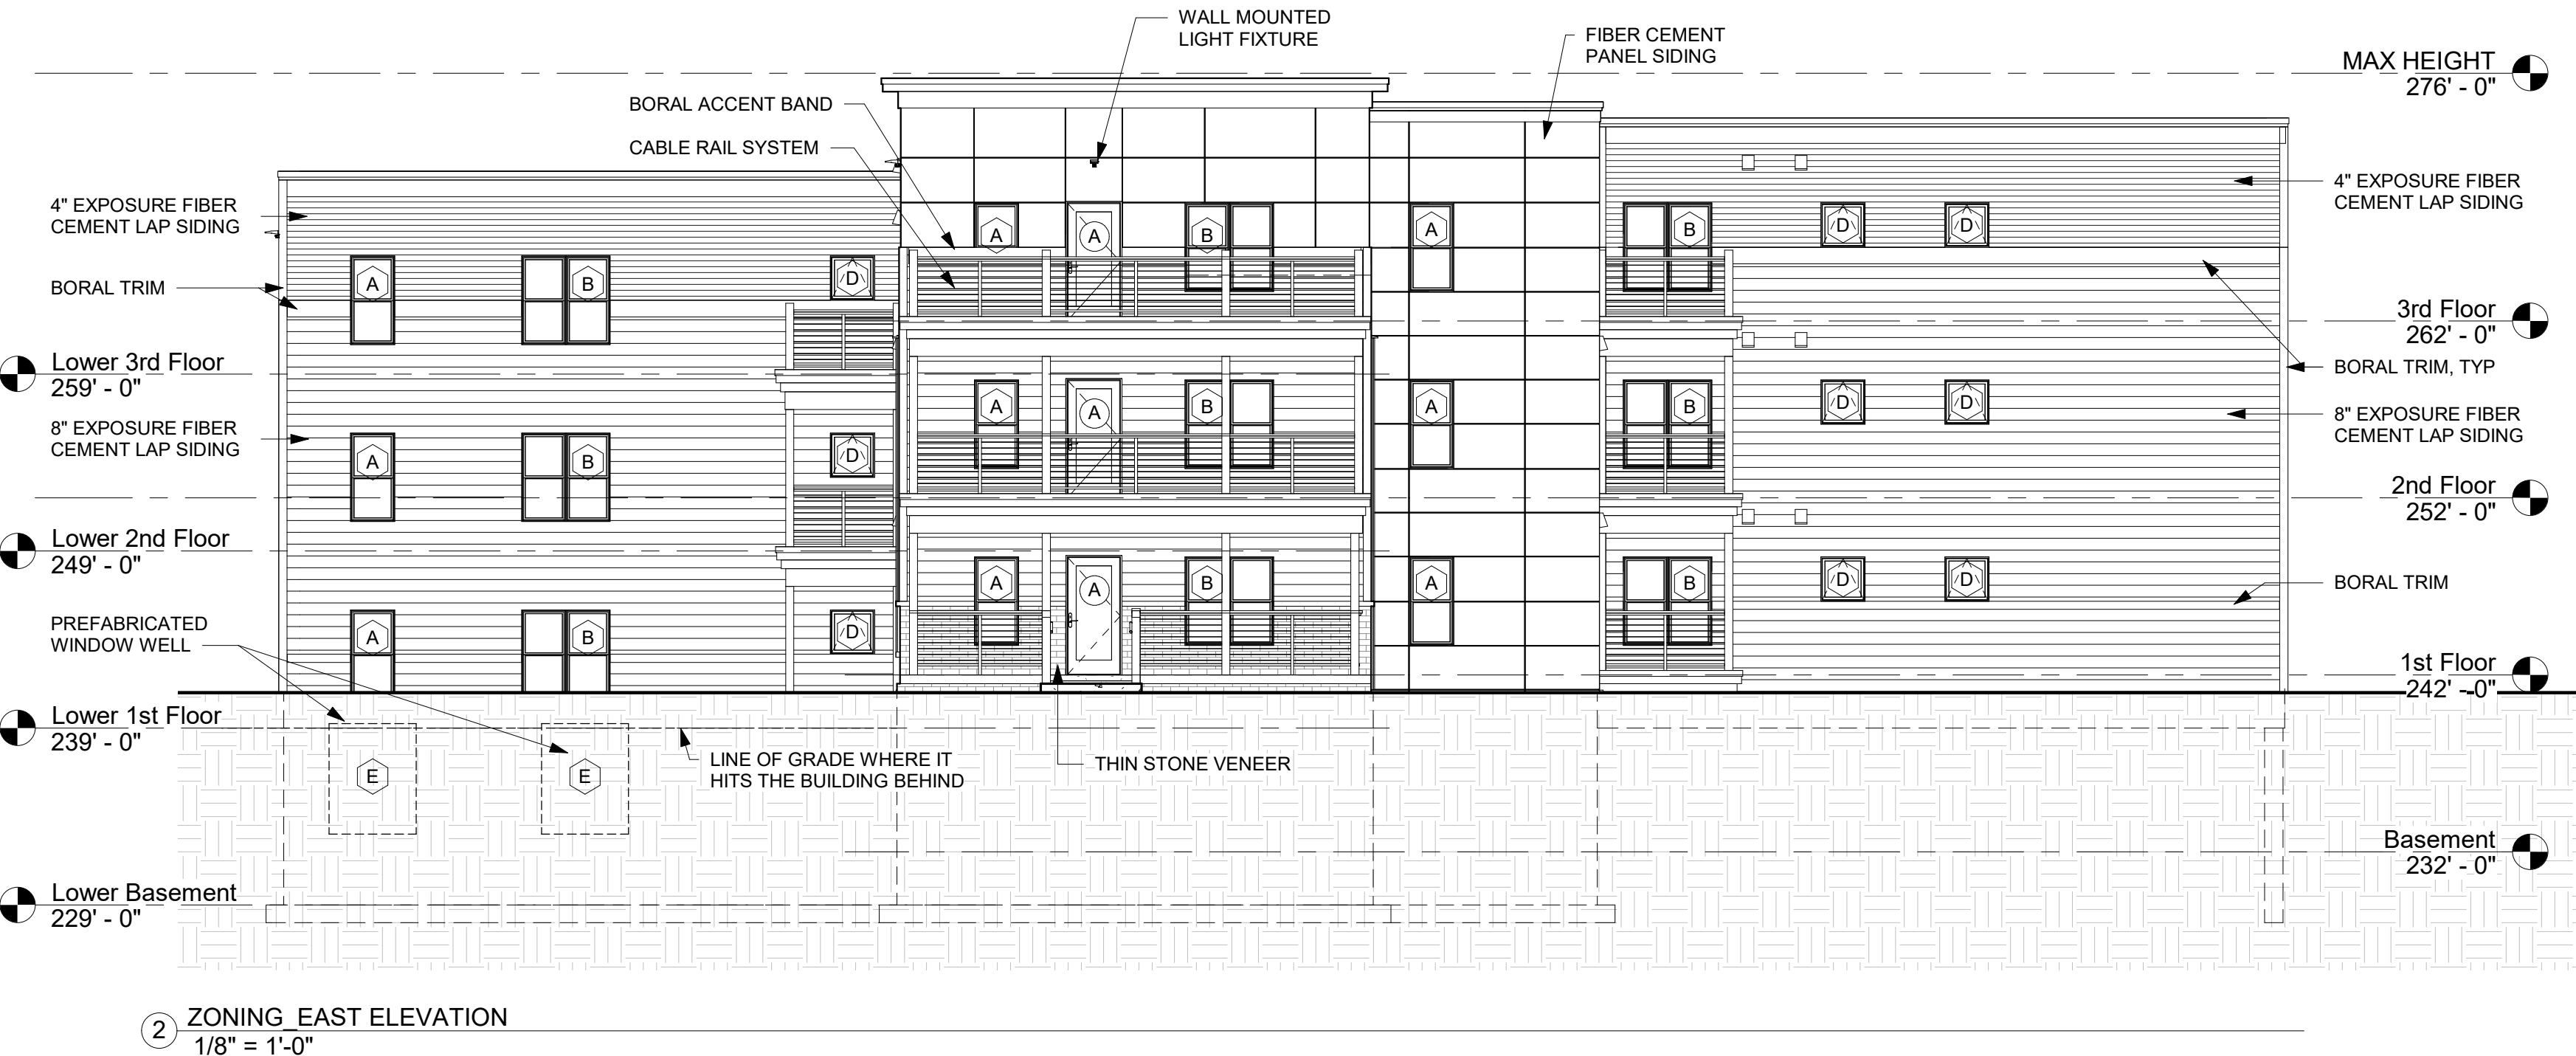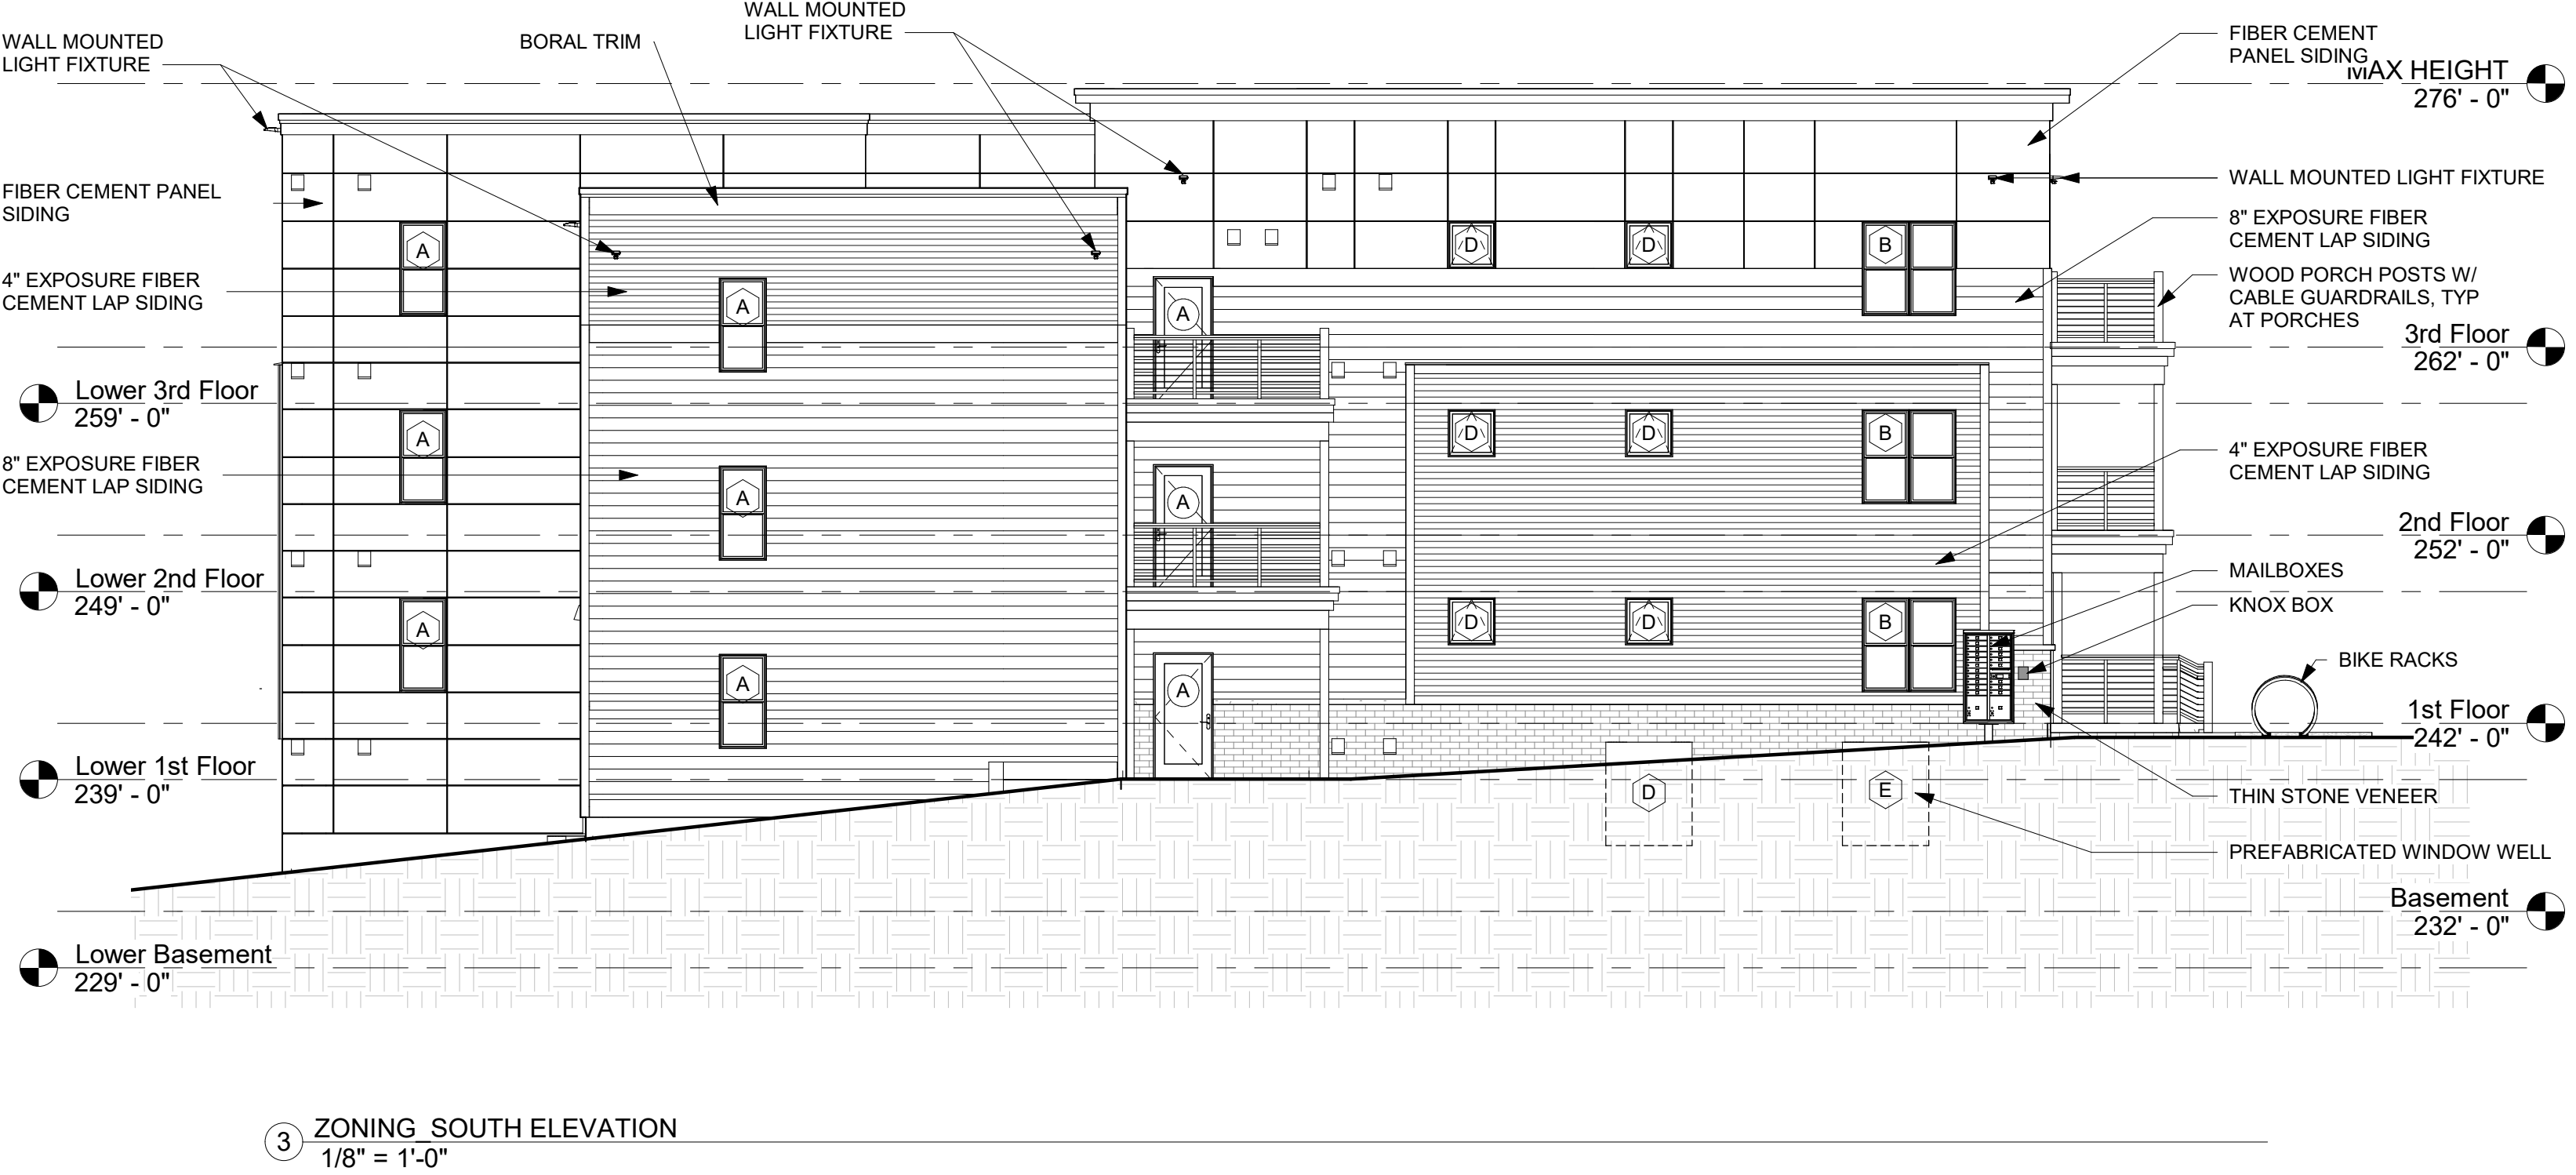

WINDOW TYPES

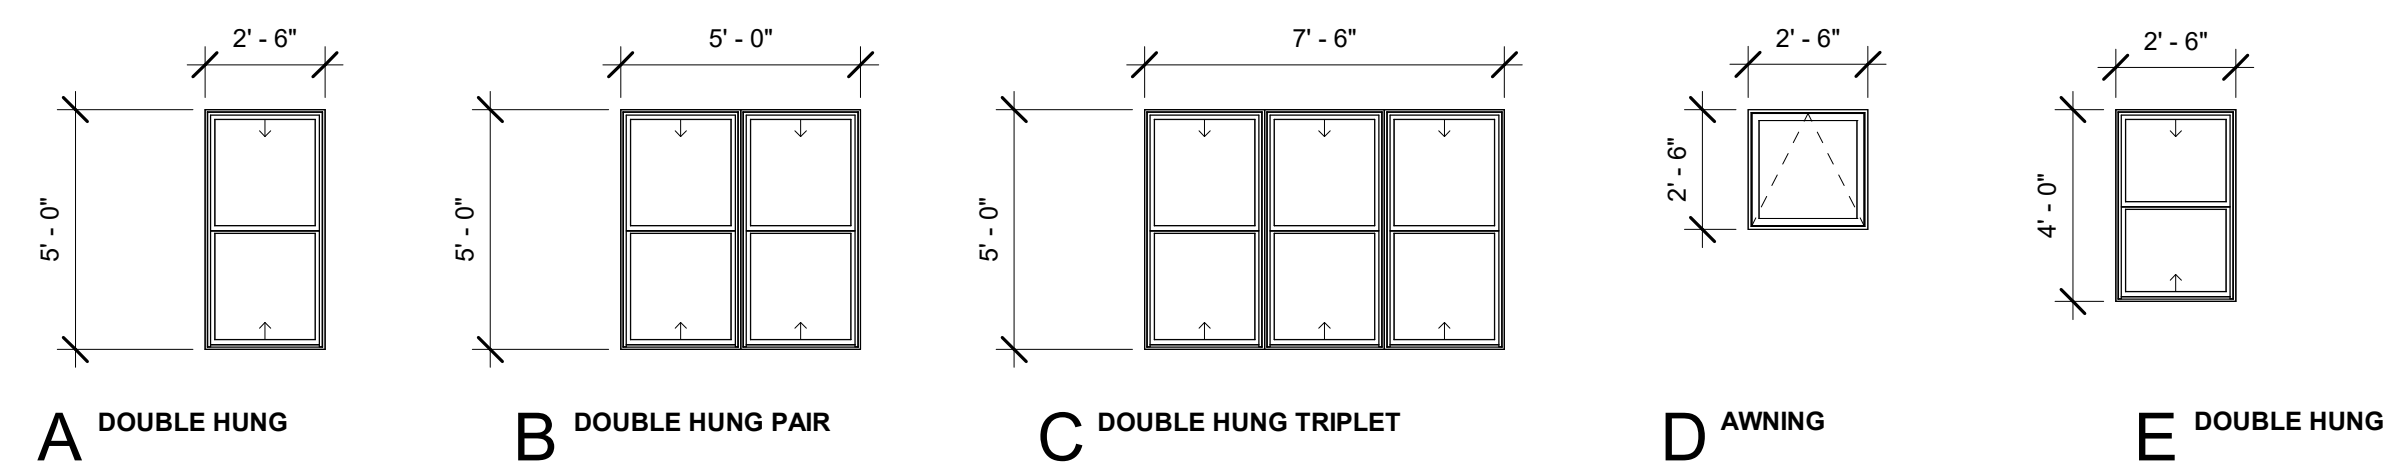

DOOR TYPES

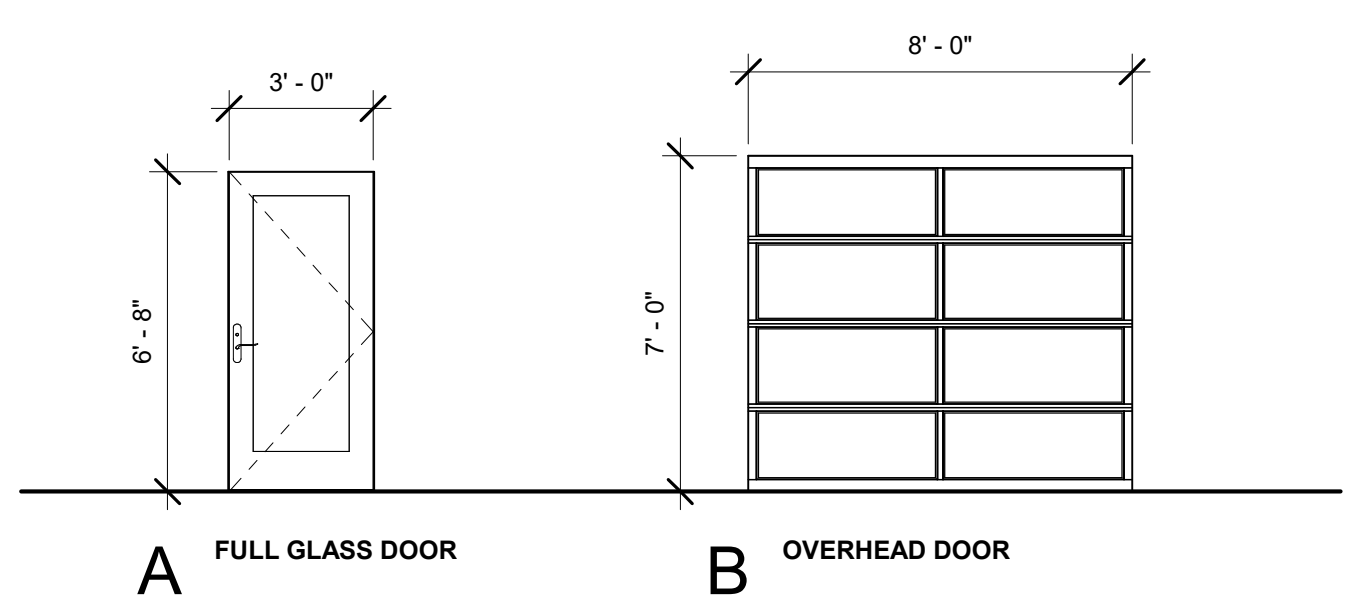

HUNGERFORD COMMONS

A7

EXTERIOR ELEVATIONS


01/24/22




① EAST ELEVATION RENDERED
3/16" = 1'-0"




④ SOUTH ELEVATION RENDERED
3/16" = 1'-0"

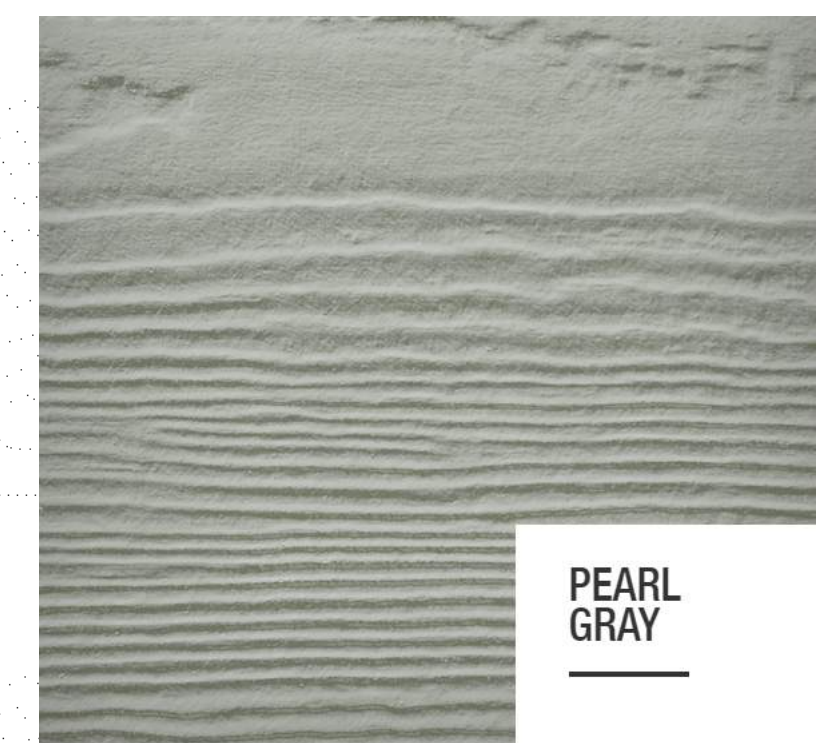

PEARL
GRAY

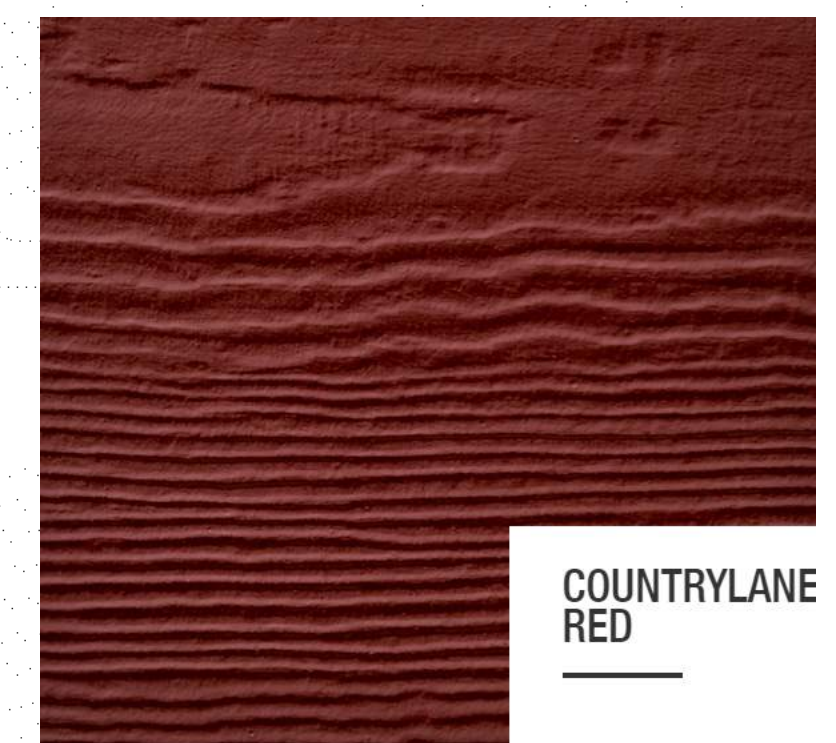

COUNTRYLANE
RED

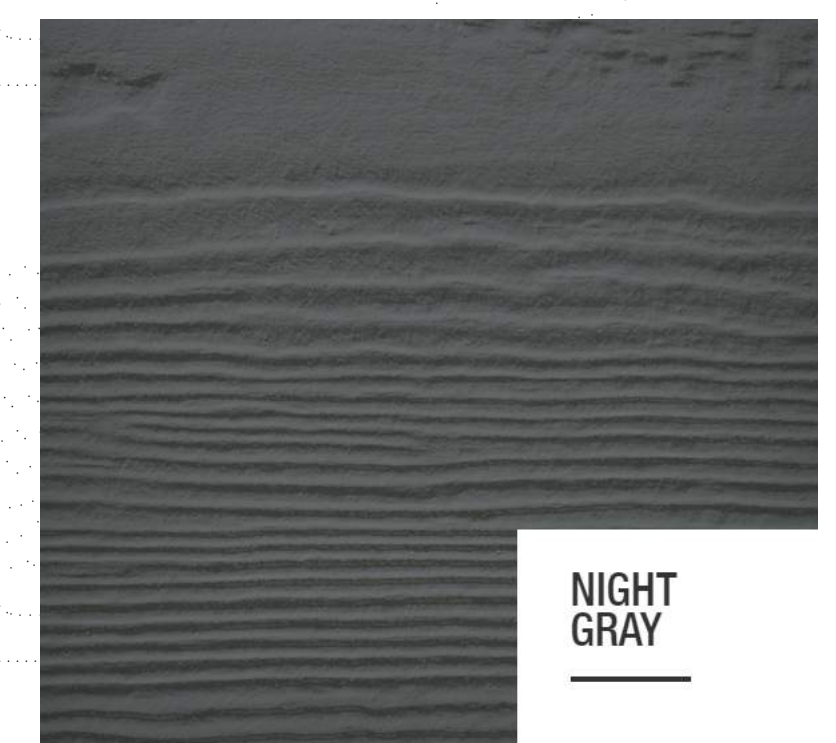

NIGHT
GRAY

HUNGERFORD COMMONS

RENDERED ELEVATIONS

01/24/22

A8




① WEST ELEVATION RENDERED
3/16" = 1'-0"




② NORTH ELEVATION RENDERED
3/16" = 1'-0"



PEARL
GRAY

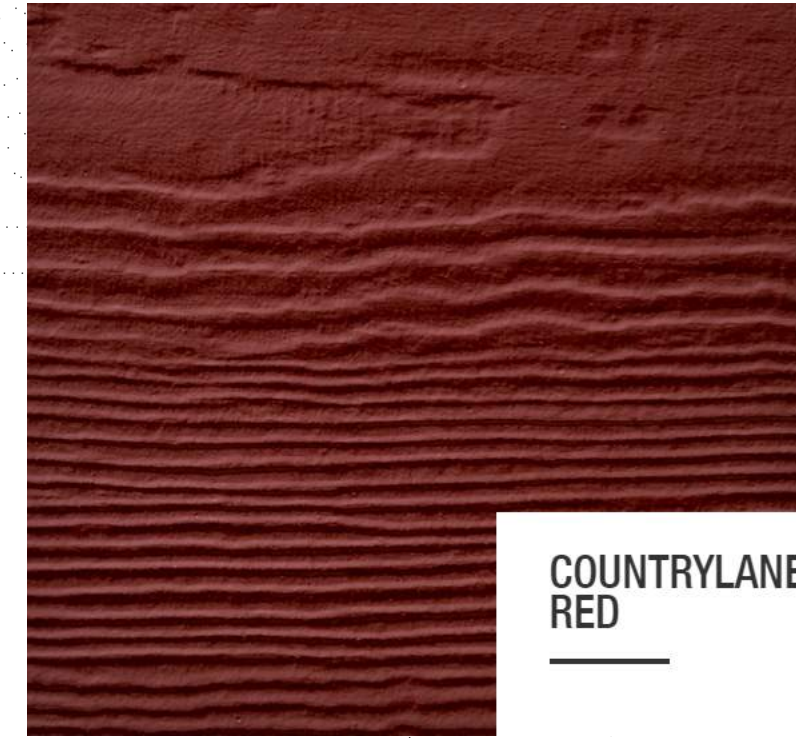

COUNTRYLANE
RED

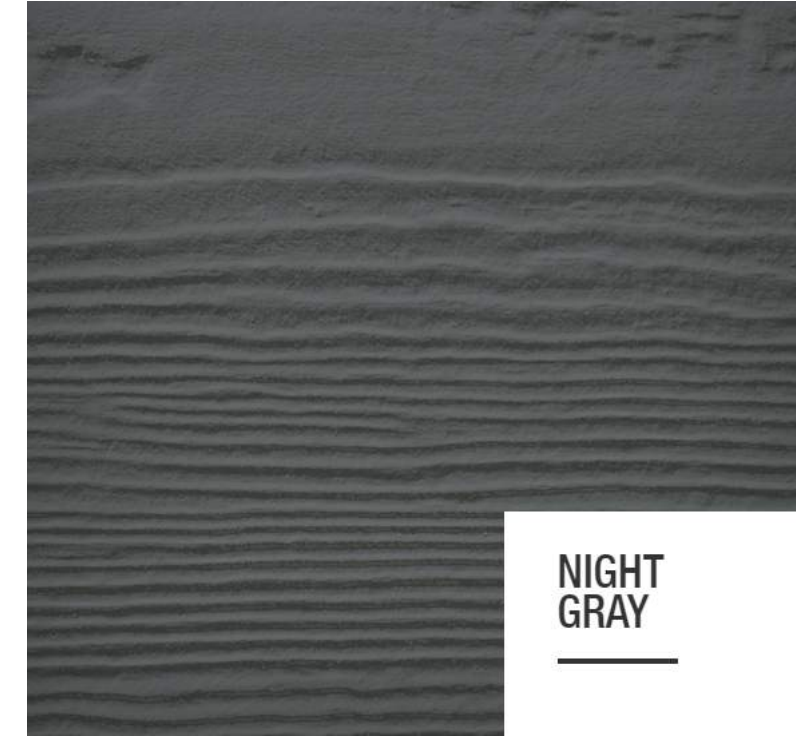


NIGHT
GRAY

HUNGERFORD COMMONS

A9

RENDERED ELEVATIONS

01/24/22

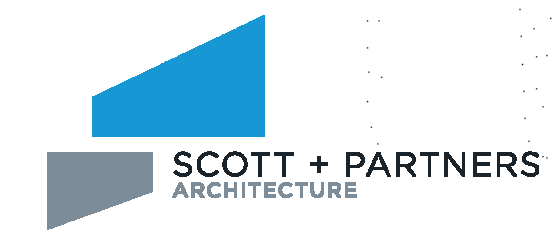

7 CARMICHAEL ST. ESSEX JUNCTION, VT 05452
P 802.879.5153
F 802.872.2764
SCOTTPARTNERS.COM